


TRACK SEGMENT 3

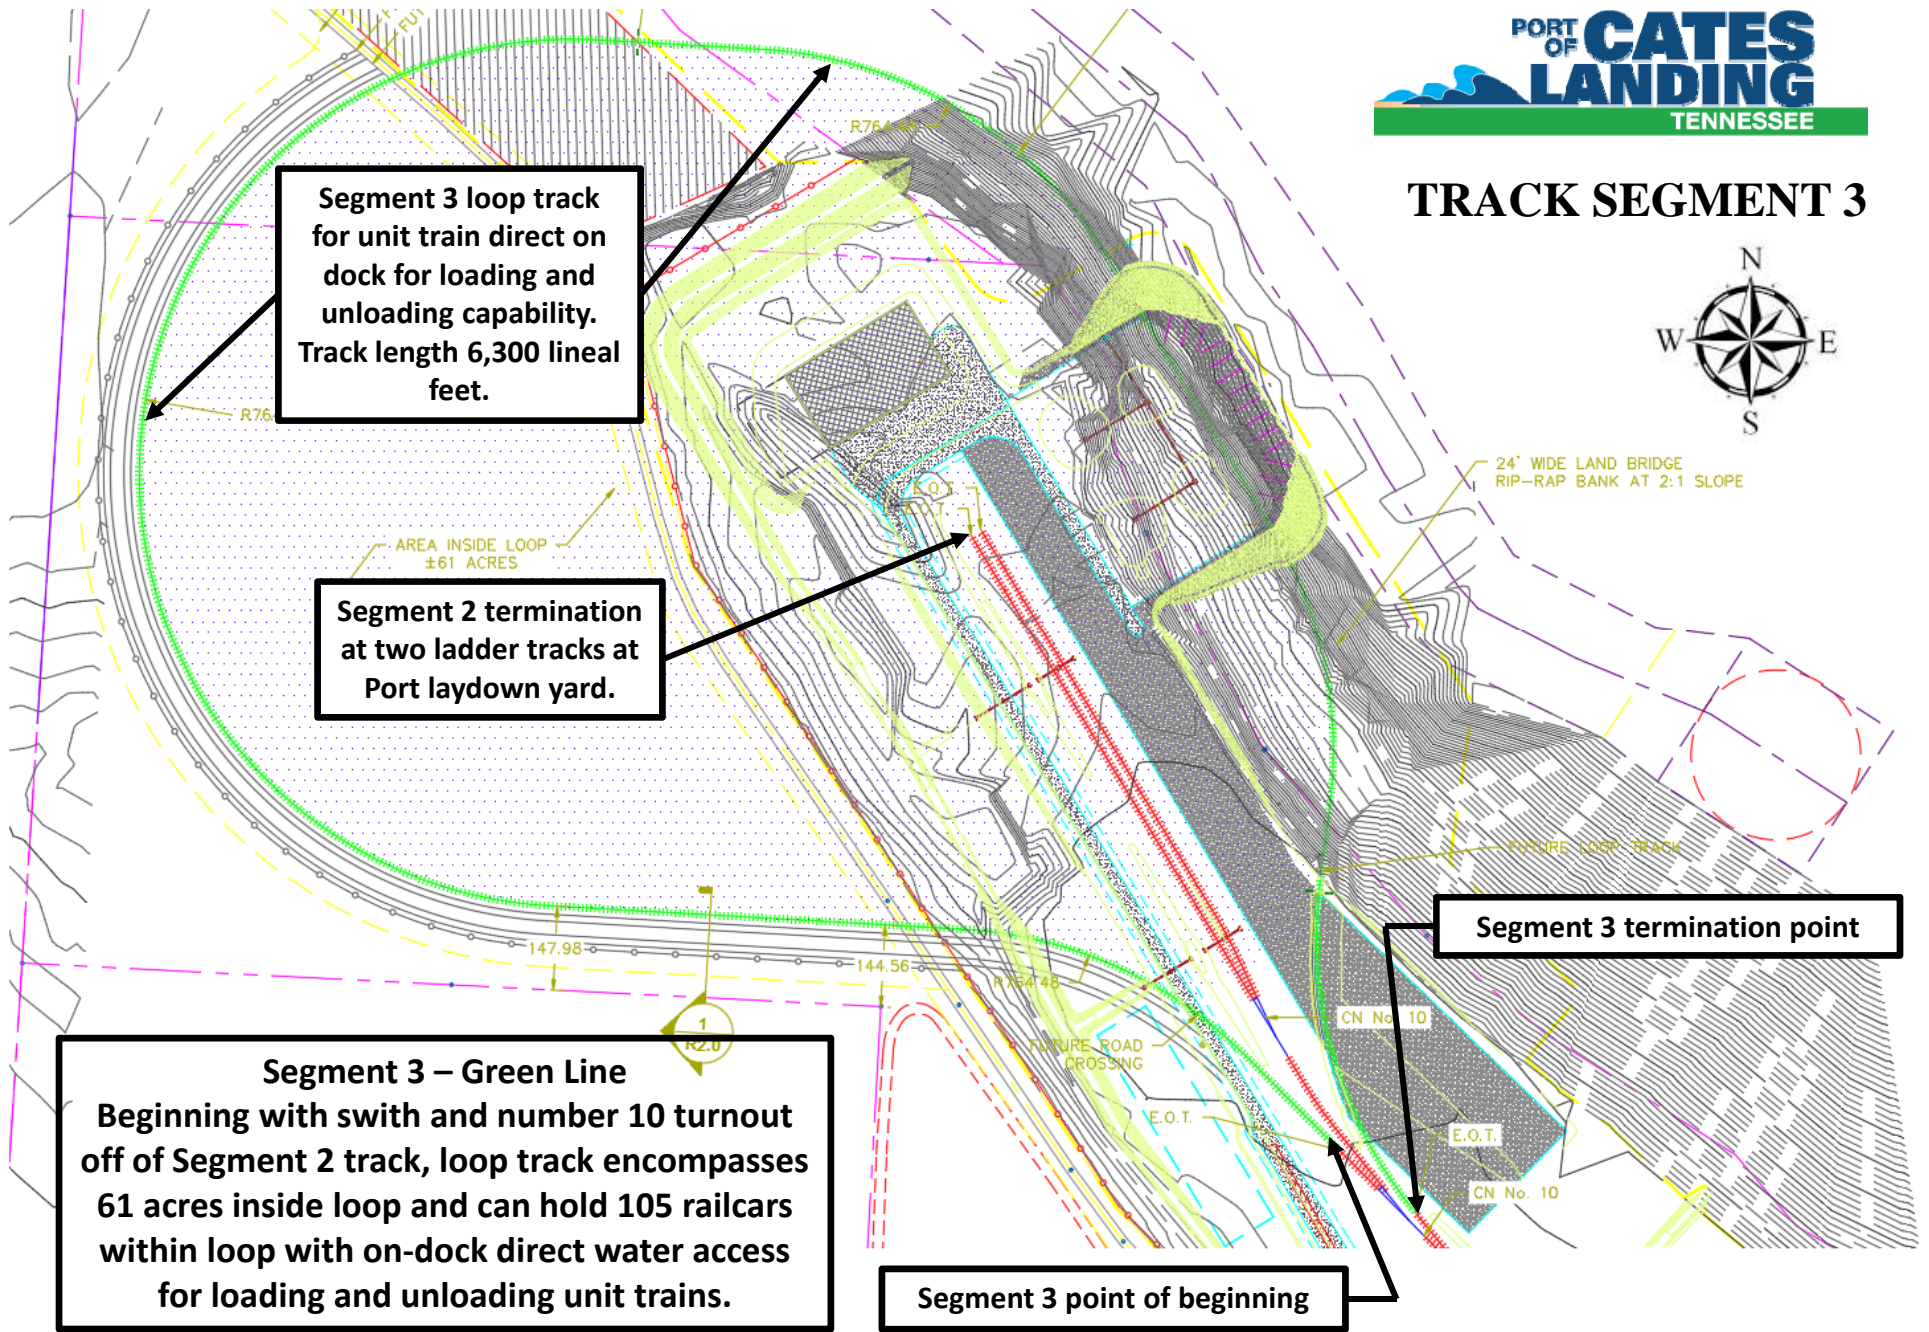

Segment 3 loop track for unit train direct on dock for loading and unloading capability. Track length 6,300 lineal feet.

Segment 2 termination at two ladder tracks at Port laydown yard.

Segment 3 termination point

Segment 3 – Green Line
 Beginning with switch and number 10 turnout off of Segment 2 track, loop track encompasses 61 acres inside loop and can hold 105 railcars within loop with on-dock direct water access for loading and unloading unit trains.

Segment 3 point of beginning

24' WIDE LAND BRIDGE
 RIP-RAP BANK AT 2:1 SLOPE

FUTURE LOOP TRACK

FUTURE ROAD CROSSING

E.O.T.

CN No. 10

E.O.T.

CN No. 10

AREA INSIDE LOOP
 ±61 ACRES

R764.45

R764.45

147.98

144.56

R764.45

1

R2.0